

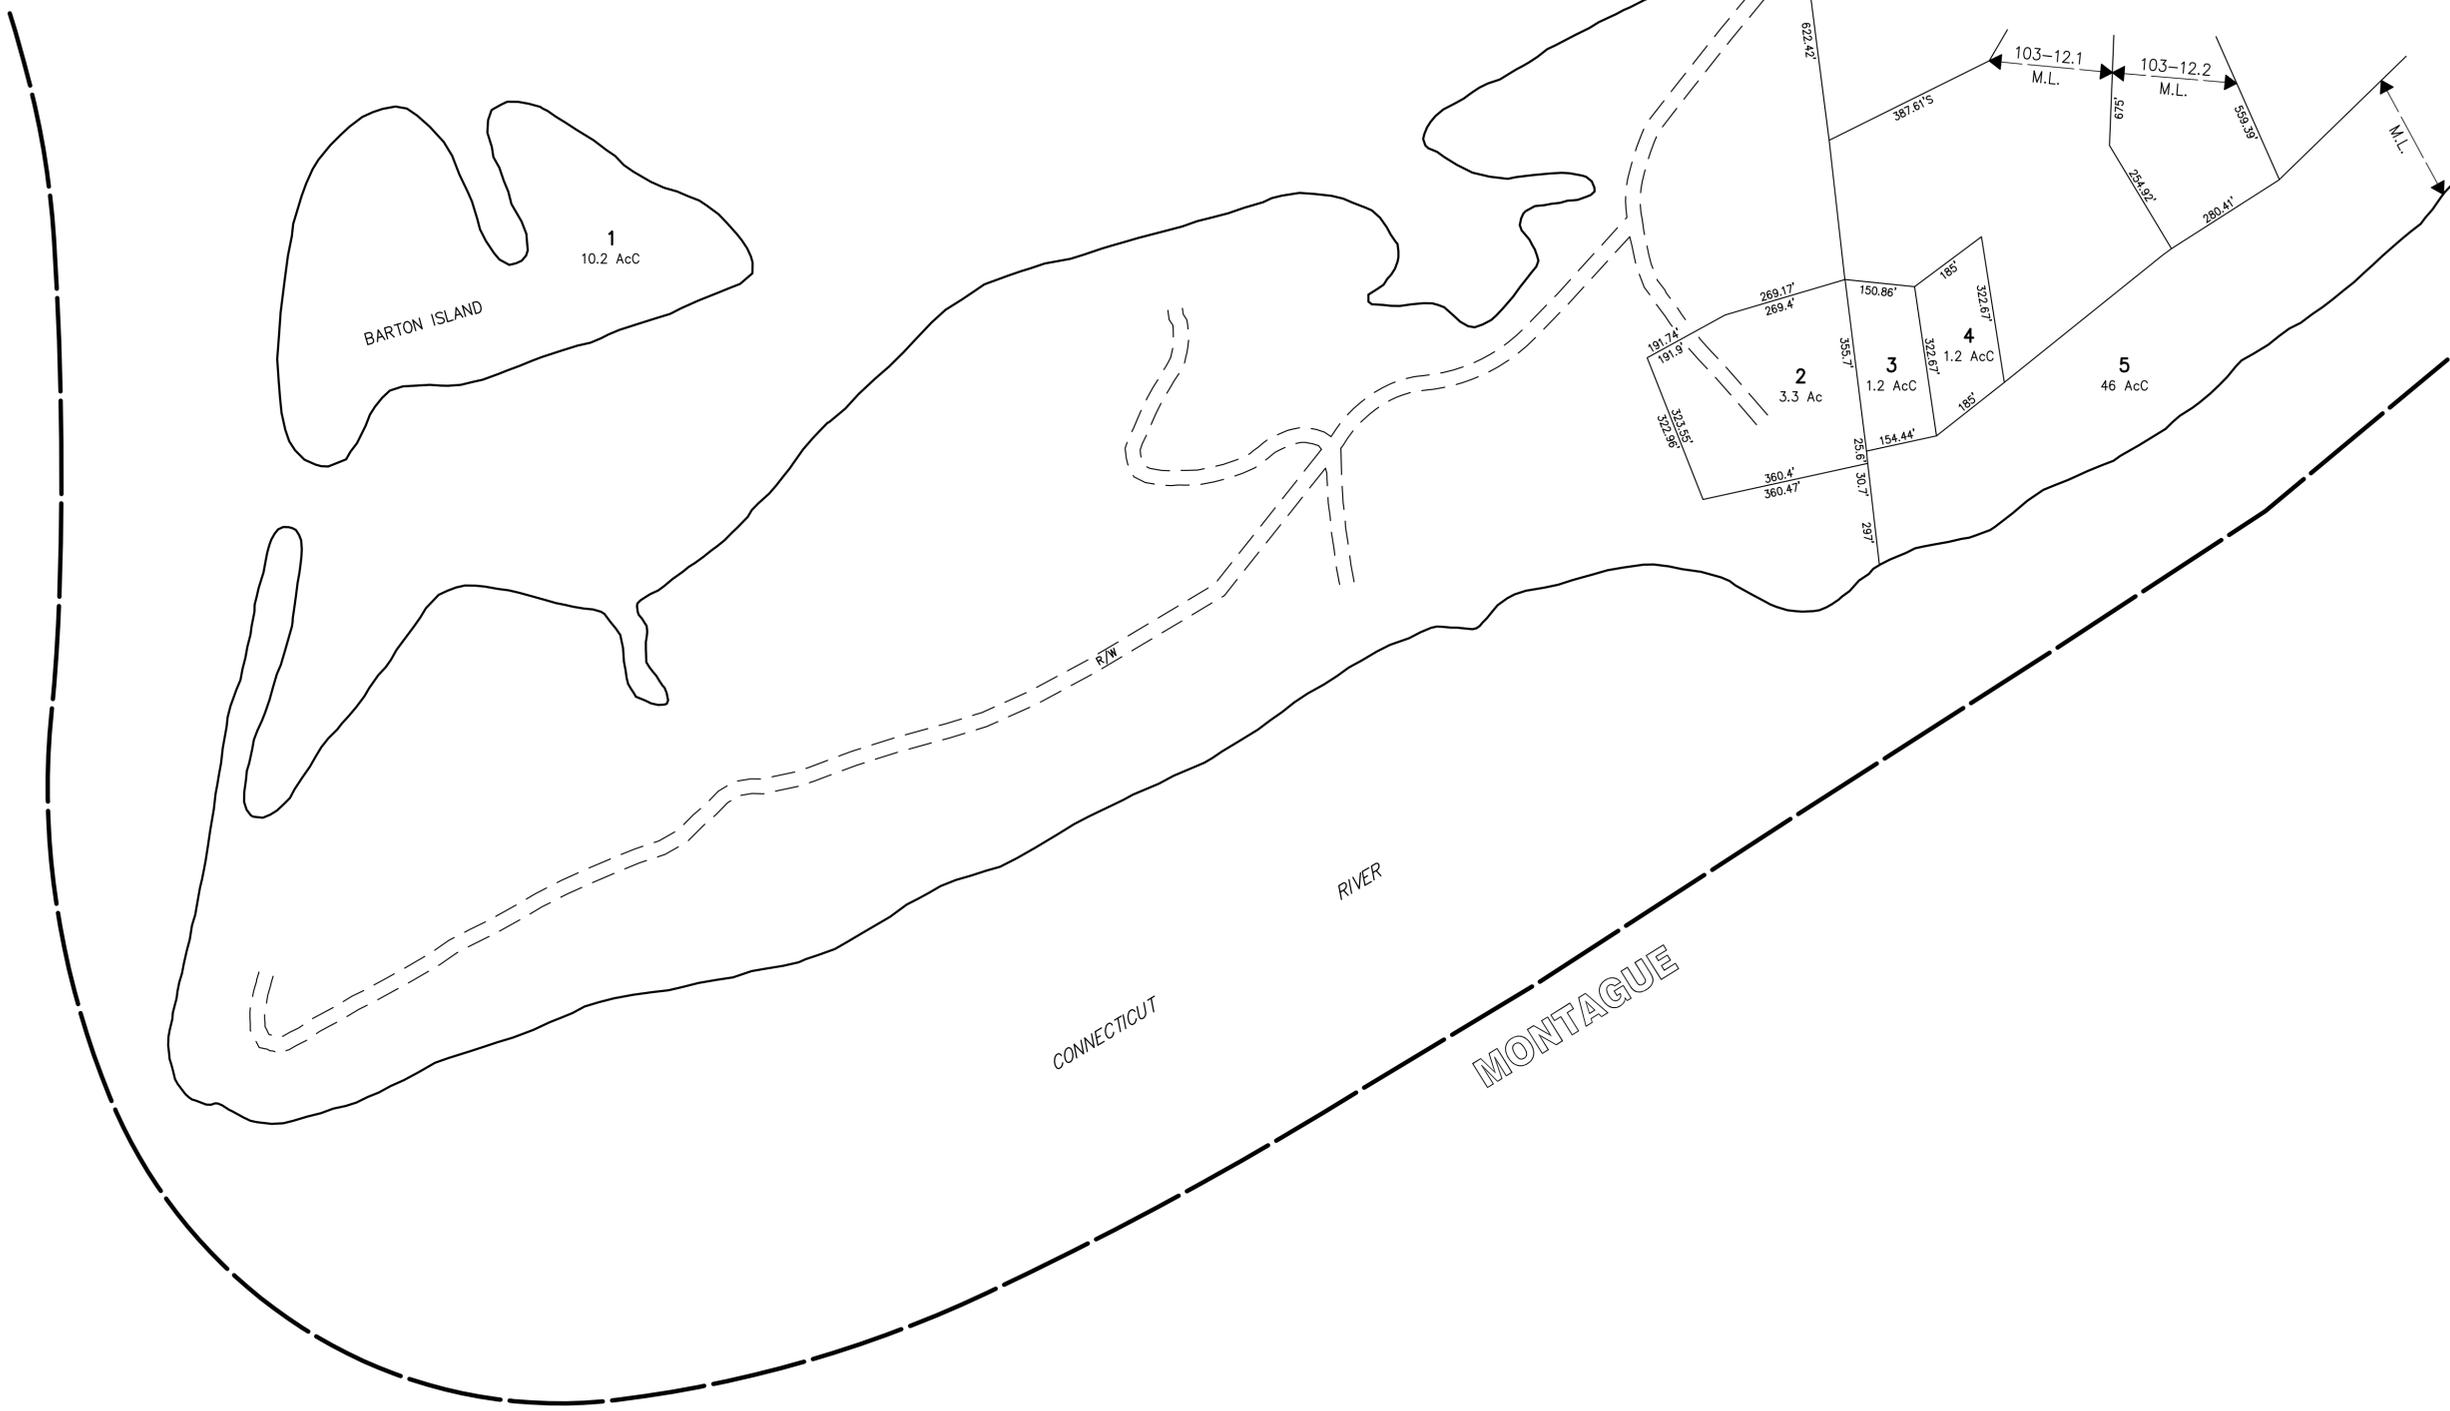


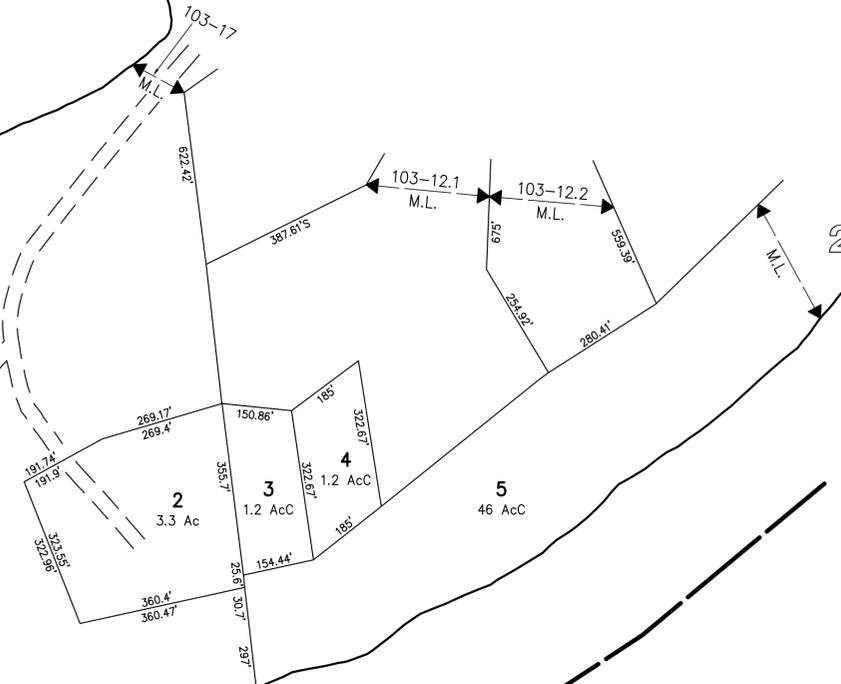

103

BARTON COVE

225

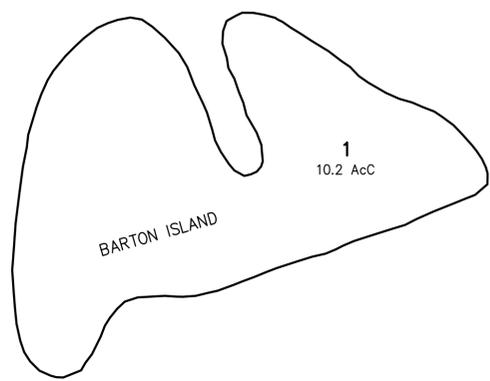

ORIGINAL PROPERTY MAPS WERE PREPARED APRIL 1, 1982  
BY GORDON E. AINSWORTH & ASSOCIATES, INC.  
MAPS ARE REVISED AND REPRINTED BY  
CARTOGRAPHIC ASSOCIATES, INC.

THIS MAP IS FOR ASSESSMENT PURPOSES ONLY.  
IT IS NOT VALID FOR LEGAL DESCRIPTION OR CONVEYANCE.

REVISED & REPRINTED BY

CAI Technologies  
Precision Mapping, Geospatial Solutions.

11 PLEASANT STREET, LITTLETON, NH 03561  
800.322.4540 - WWW.CAI-TECH.COM

LEGEND

|                             |          |                             |      |
|-----------------------------|----------|-----------------------------|------|
| AREA, SURVEYED . . . . .    | .243 Ac  | ADJACENT SHEET NO. . . . .  | 102  |
| AREA, CALCULATED . . . . .  | .243 AcC | MATCH LINE . . . . .        | M.L. |
| DIMENSION . . . . .         | 190.44'  | COMMON OWNERSHIP . . . . .  | ⊕    |
| DIMENSION, SCALED . . . . . | 100'S    | DEVELOPMENT LOT NO. . . . . | ④    |
| RIGHT OF WAY . . . . .      | R/W      |                             |      |
| WATER . . . . .             |          | WETLANDS . . . . .          |      |

SCALE

1 INCH = 200 FEET

FEET 0 200 400 600  
METERS 0 50 100 150

TOWN OF  
**GILL**  
MASSACHUSETTS

REVISED THROUGH

MAP NO.  
**229**