


BERNARDSTON

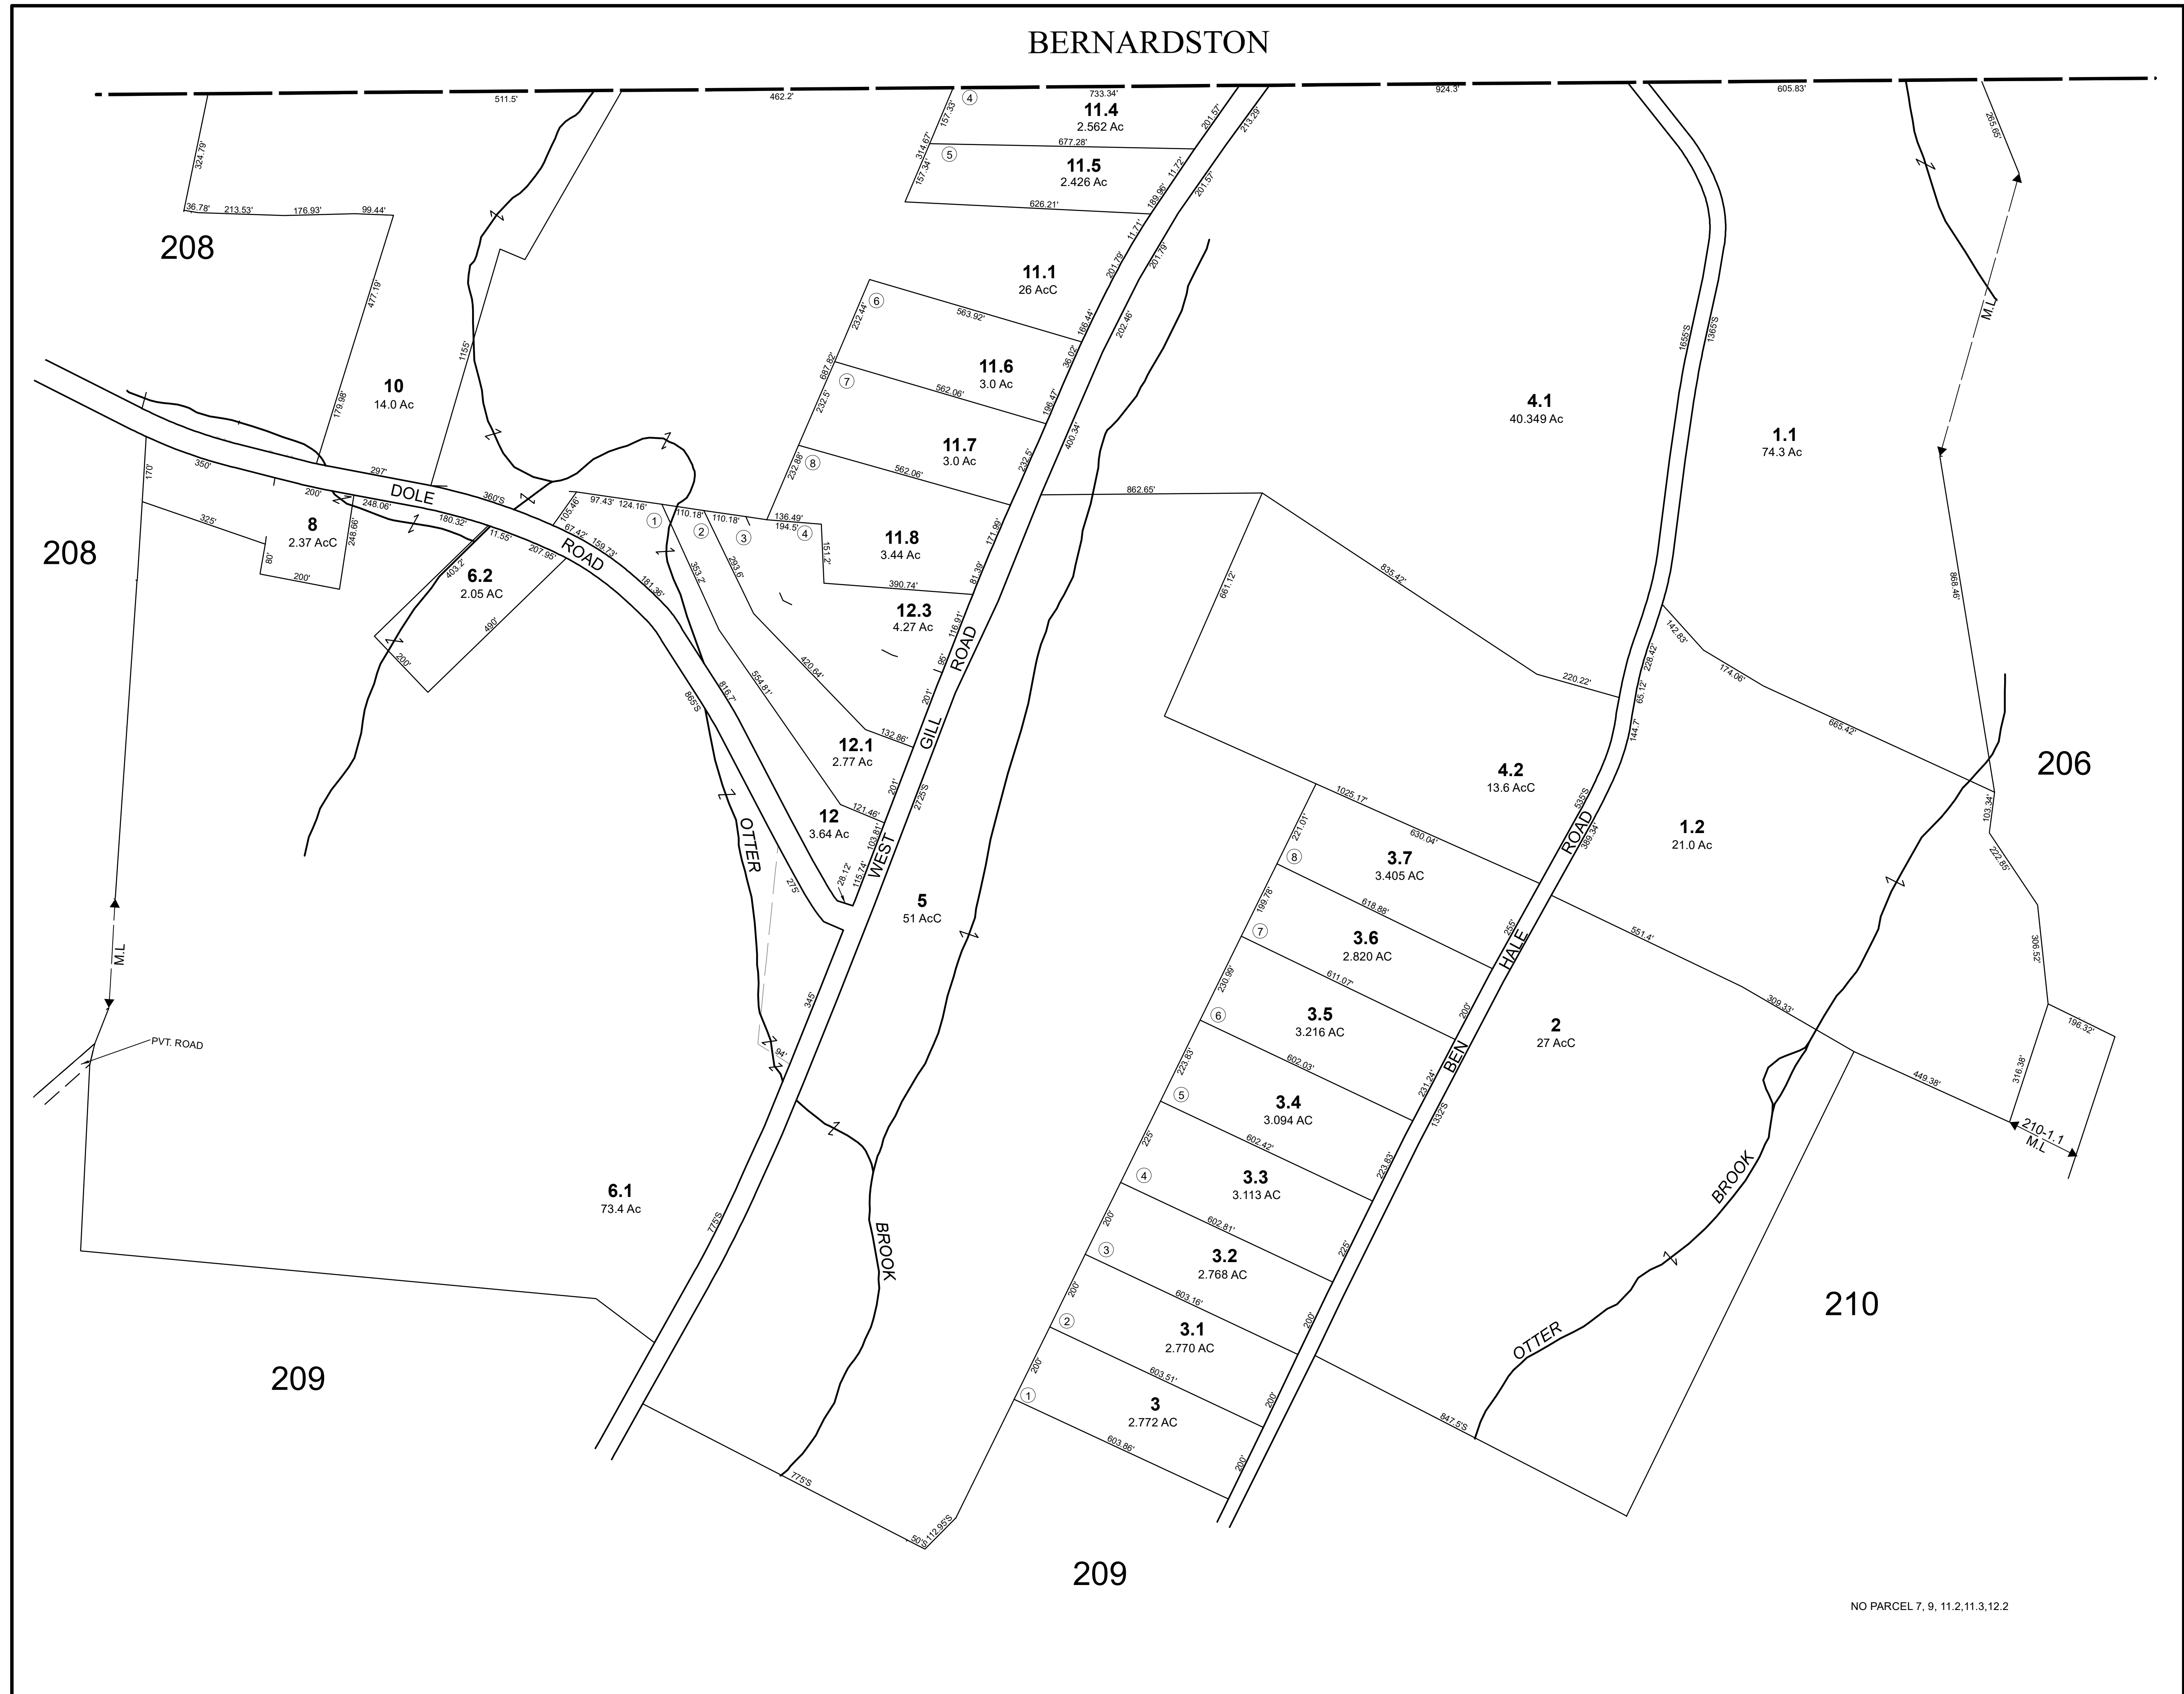

NO PARCEL 7, 9, 11.2, 11.3, 12.2

THIS MAP IS FOR ASSESSMENT PURPOSES. IT IS NOT VALID FOR LEGAL DESCRIPTION OR CONVEYANCE.
 THE HORIZONTAL DATUM IS THE MASSACHUSETTS STATE PLANE COORDINATE SYSTEM, NAD 83.
 ORIGINAL MAPPING BY GORDON E. AINSWORTH & ASSOCIATES, INC.
 COMPLETION DATE: APRIL 1, 1982

REVISED & REPRINTED BY
CAI Technologies
 Precision Mapping. Geospatial Solutions.
 11 Pleasant Street, Littleton, NH 03561
 800.322.4540 - www.cai-tech.com

LEGEND

AREA SURVEYED	Ac
AREA CALCULATED	AcC
RECORD DIMENSION	100'
SCALED DIMENSION	100'S
MATCH LINE	← M.L. →	
WATER	

ADJACENT SHEET NO.	102
SUBDIVISION LOT NO.	②
RIGHT OF WAY/ACCESS	60'
COMMON OWNERSHIP	OR
WETLANDS	

SCALE: 1" = 200"

FEET: 200 100 0 200 400 600
 METERS: 50 25 0 50 100 150

REVISED TO: JANUARY 1, 2024

PROPERTY MAPS
GILL
 MASSACHUSETTS

MAP NO.
207